



**LEGENDA PERETI**

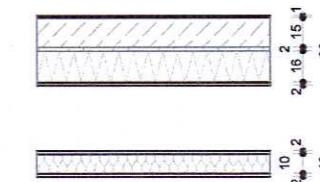

- Perete exterior: lenciuila decorativa de exterior, termoizolatie din polistiren expandat ignifugat (15cm), placaj OSB (18mm), structura metalica, vata minerala (15cm) dispusa in zona structurii metalice, folie bariera de vapori, panouri din gips-carton, glet + var lavabil

- Perete interior: panouri din gips-carton, structura metalica pereti de compartimentare, vata minerala (10cm) dispusa in zona structurii metalice, panouri din gips-carton

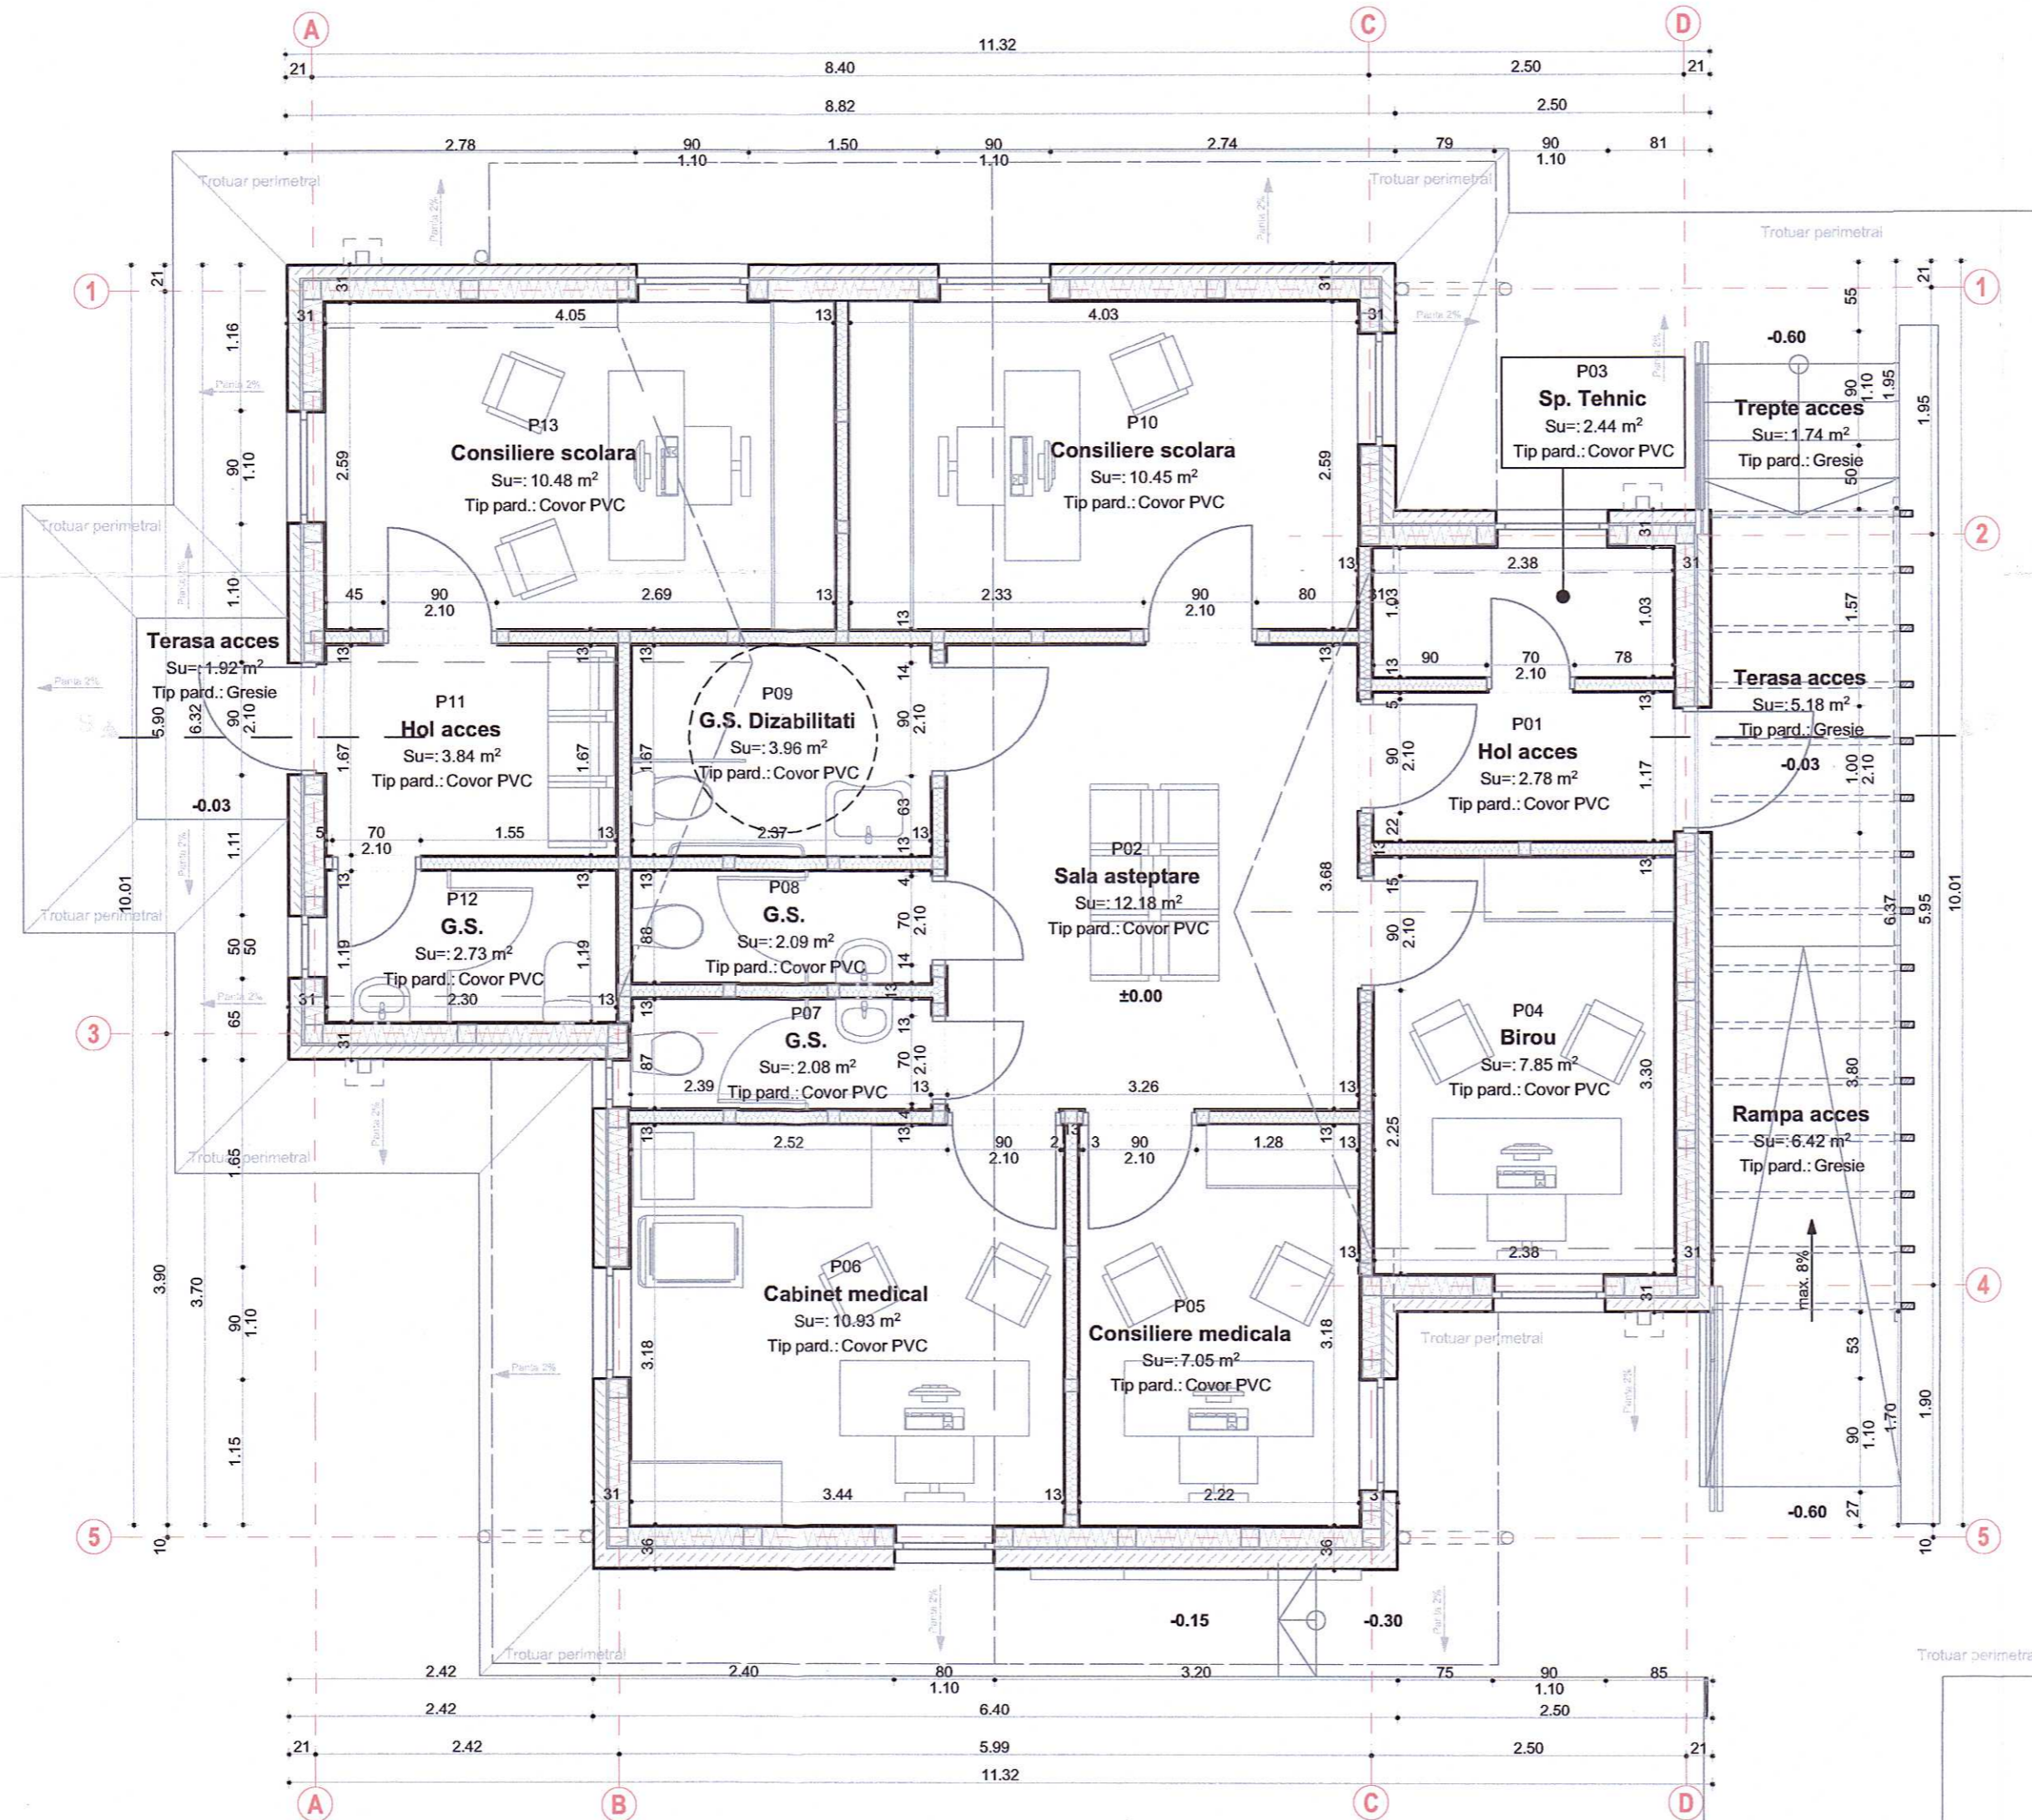

Arie Utila		
Indicativ	Denumire	Arie
P01	Hol acces	2.8
P02	Sala asteptare	12.2
P03	Sp. Tehnic	2.4
P04	Birou	7.9
P05	Consiliere medicala	7.0
P06	Cabinet medical	10.9
P07	G.S.	2.1
P08	G.S.	2.1
P09	G.S. Dizabilitati	4.0
P10	Consiliere scolara	10.4
P11	Hol acces	3.8
P12	G.S.	2.7
P13	Consiliere scolara	10.5
		<b>78.9 m<sup>2</sup></b>

Preşedinte de şedinţă,  
Camelia Gagos

Contrasemnează,  
Secretar general al oraşului  
Petru Vesel

CLASA DE IMPORTANTA - C - conf. P100/1-2013, imobilul se incadreaza in Cl. III pt. actiunea seismica  
CATEGORIA DE IMPORTANTA - C - normala - conf Hgr 766/1997 Categoria de importanta a constructiei  
GRAD DE REZISTENTA LA FOC - IV - conf. P119.99 art. 2.1.9.



VERIFICATOR/ EXPERT	NUME	SEMNTURA	CERINTA	Referat nr.
VERIFICATOR PROIECTE M.L.P.A.T.				
telefon: 0744882961 Reg. com.: 107/186/2011 Cod fiscal: RO 28407676	<b>ARHiDESIGN CENTER</b> S.R.L. str. Blv. Mihai Eminescu, nr.43, mun. Botosani ; e-mail : arhidesigncenter@yahoo.com			beneficiar: <b>UAT ORAS STEFANESTI</b>
PR. NR.				444/2023
SPECIFICATIE	NUME	SEMNTURA	SCARA:	proiect: CENTRU COMUNITAR INTEGRAT IN LOCALITATEA BOBULESTI, ORASUL STEFANESTI, JUDEUL BOTOSANI
SEF PROIECT	arh. C. Haralamb			FAZA: DTAC
PROIECTAT	arh. A.Harabagiu		DATA: 07.2023	Nr. plansa: A-03
DESENAT	arh. A.Harabagiu			PLAN PARTER